


7410-01 DRIVER POWER SEAT

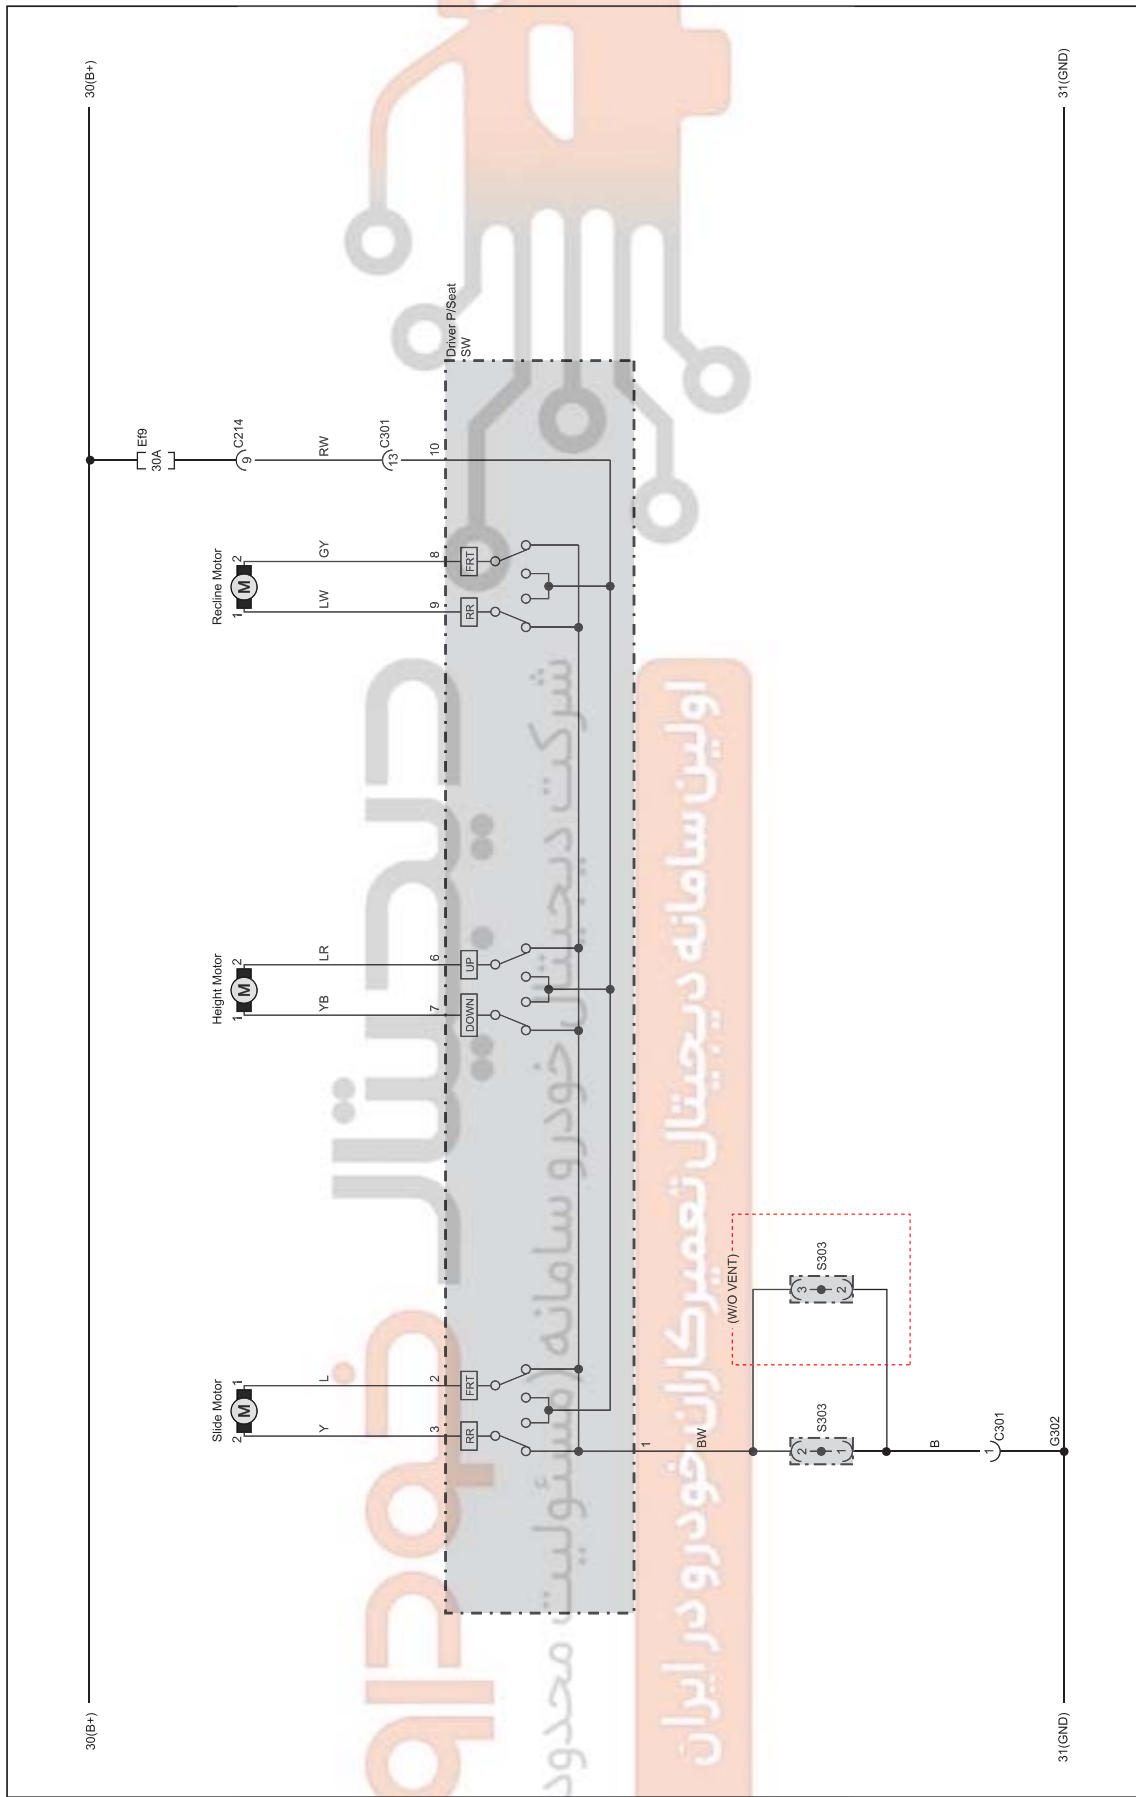

Modification basis	
Application basis	
Affected VIN	

1) CONNECTOR

Connector Number (Pin Number/Color)	Connecting Wiring Harness	Connector Position	Remark
C214	White W/H Eng Room - W/H Floor	Inside of Driver Cowl Side	
C301	White W/H Floor - W/H Driver Seat	Under Driver Seat	

2) GROUND

Connector Number	Connecting Wiring Harness	Connecting Position	Remark
G302	W/H Floor Under Driver Seat	Under Driver Seat	Rear LH door, driver door switch, driver seat/seat belt, fuel tank

3) SPLICE PACK

Connector Number (Pin Number)	Connecting Wiring Harness	Connector Position	Remark
S303	8 W/H Driver Seat	Driver Seat Wiring	

4) CONNECTOR IDENTIFICATION SYMBOL & PIN NUMBER POSITION

1	2	3	4	5	6	7	8	9
10	11	12	13	14	15	16	17	18
19	20	21	22	23	24	25	26	27

C214

9	8	7	6	5	4	3	2	1
16	15	14	13	12	11	10	17	18
25	24	23	22	21	20	19	18	17

C214

1	2	3	4	5	6	7	8	9	10	11	12	13
14	15	16	17	18	19	20	21	22	23	24	25	26

C301

W/H DRIVER SEAT

13	12	11	10	9	8	7	6	5	4	3	2	1
26	25	24	23	22	21	20	19	18	17	16	15	14

C301

5	4		3	2	1		
12	11	10	9	8	7	6	
1	2	3	4	5	6	7	8

Driver Seat SW

1	2
3	4

Slide Motor

Height Motor

Redline Motor

Modification basis	
Application basis	
Affected VIN	